


SB R306H-2 ACTIE

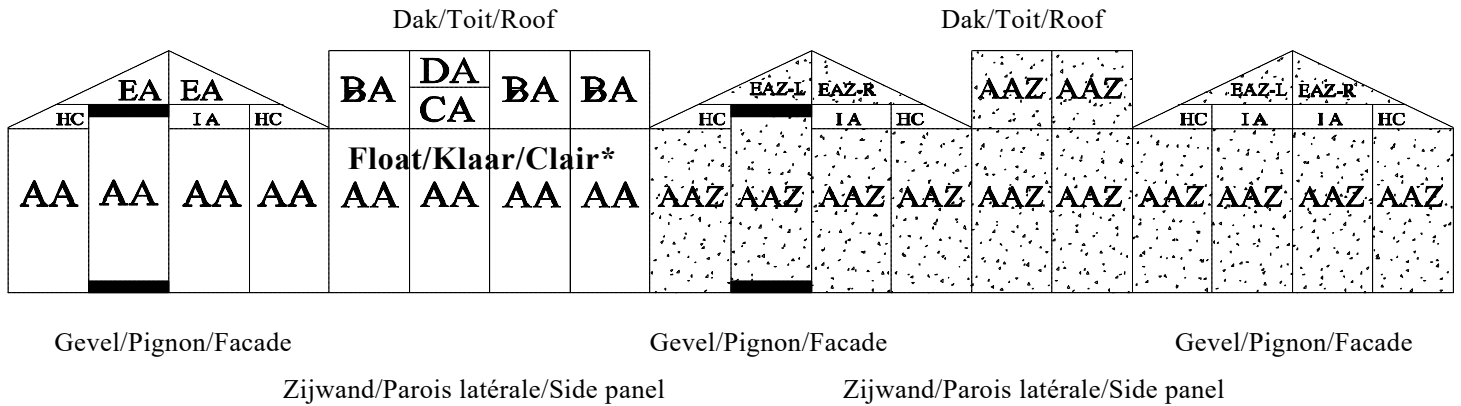

AA: 1650 x 730	12 st Float/Klaar/Clair 4mm*	HC: Zie tekening	6 st Float/Klaar/Clair 4mm*
BA: 1650 x 730	6 st Gehamerd/Martelé 4mm*	IA: 238 x 730	4 st Float/Klaar/Clair 4mm*
CA: 870 x 730	2 st Gehamerd/Martelé 4mm*	AZ: 1650 x 730	16 st Enamelled Glass/Geëmailleerd glas Vitre Emailé 4mm
DA: 780 x 730	2 st Gehamerd/Martelé 4mm*	EAZ-L Zie tekening	2 st Enamelled Glass/Geëmailleerd glas Vitre Emailé 4mm
EA: Zie tekening	2 st Float/Klaar/Clair 4mm*	EAZ-R Zie tekening	2 st Enamelled Glass/Geëmailleerd glas Vitre Emailé 4mm

* Mogelijk in veiligheidsglas of in niet gehard tuinbouwglas.
Possible en verre sécurit/trempé ou non-sécurit.
Possible in safety glass or in non-safety glass.

