
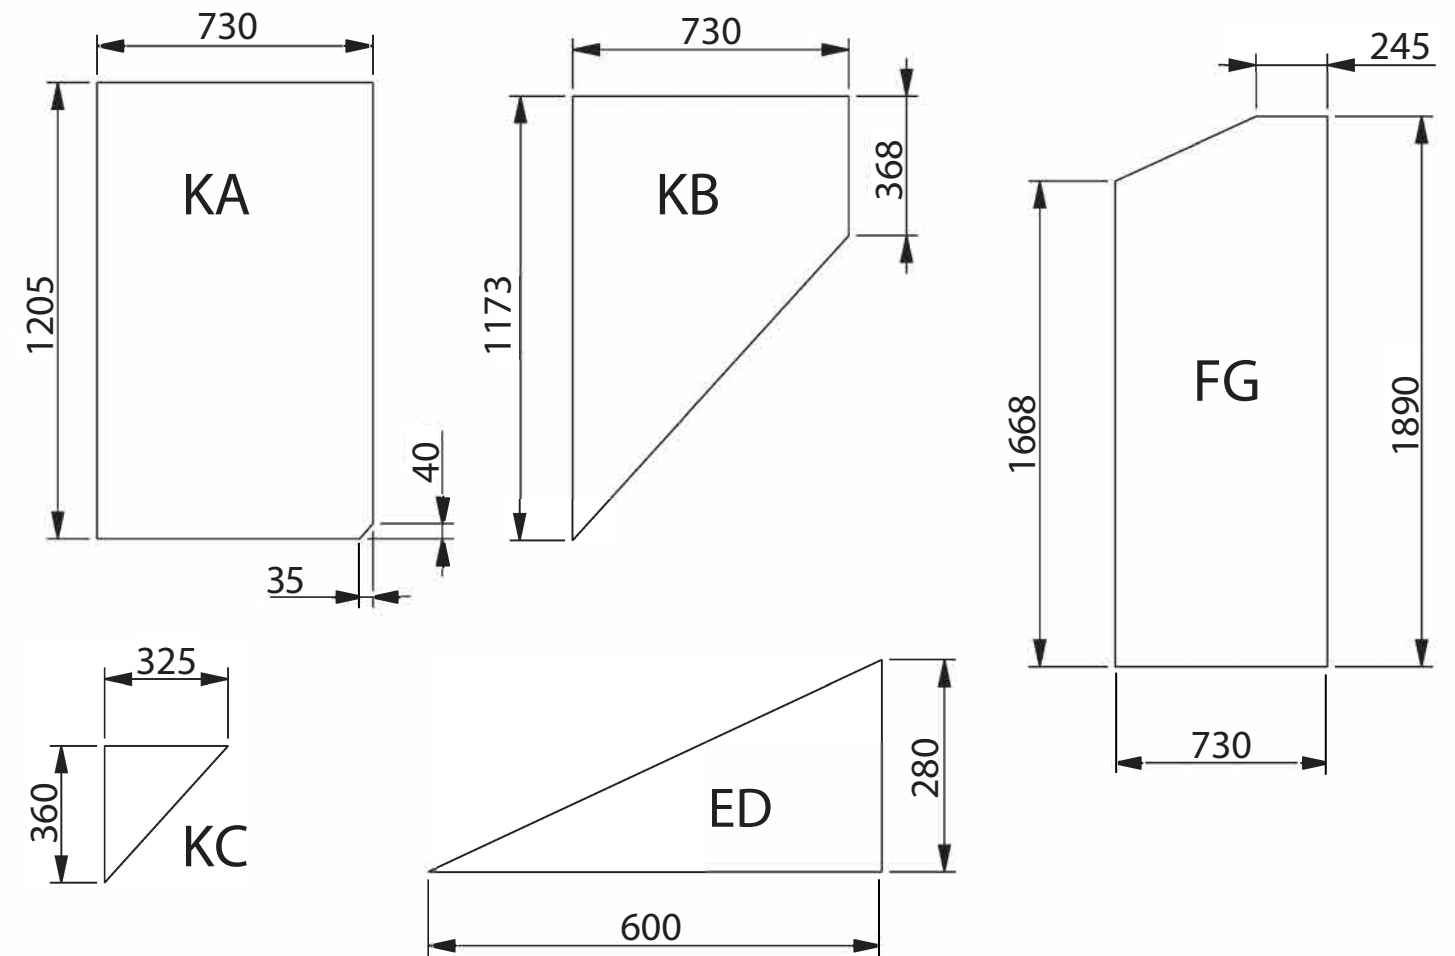
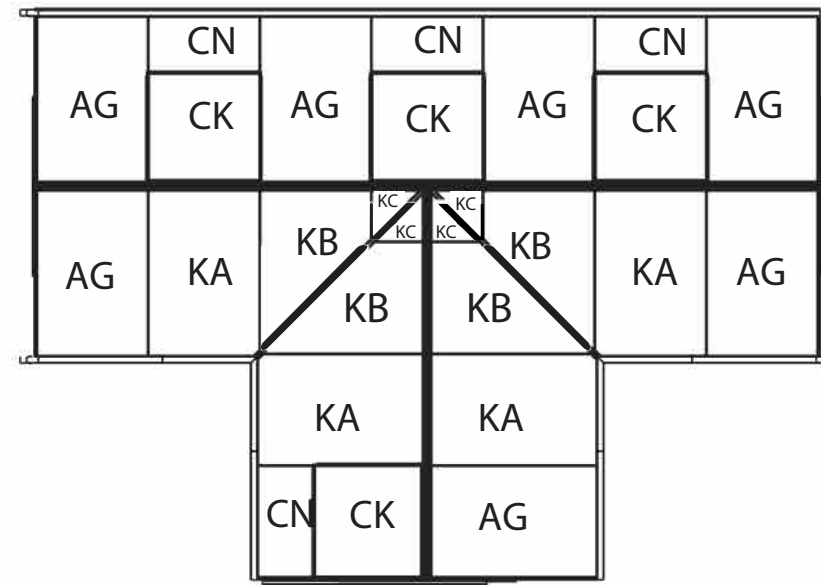


R 207-2-R La serre de Babette

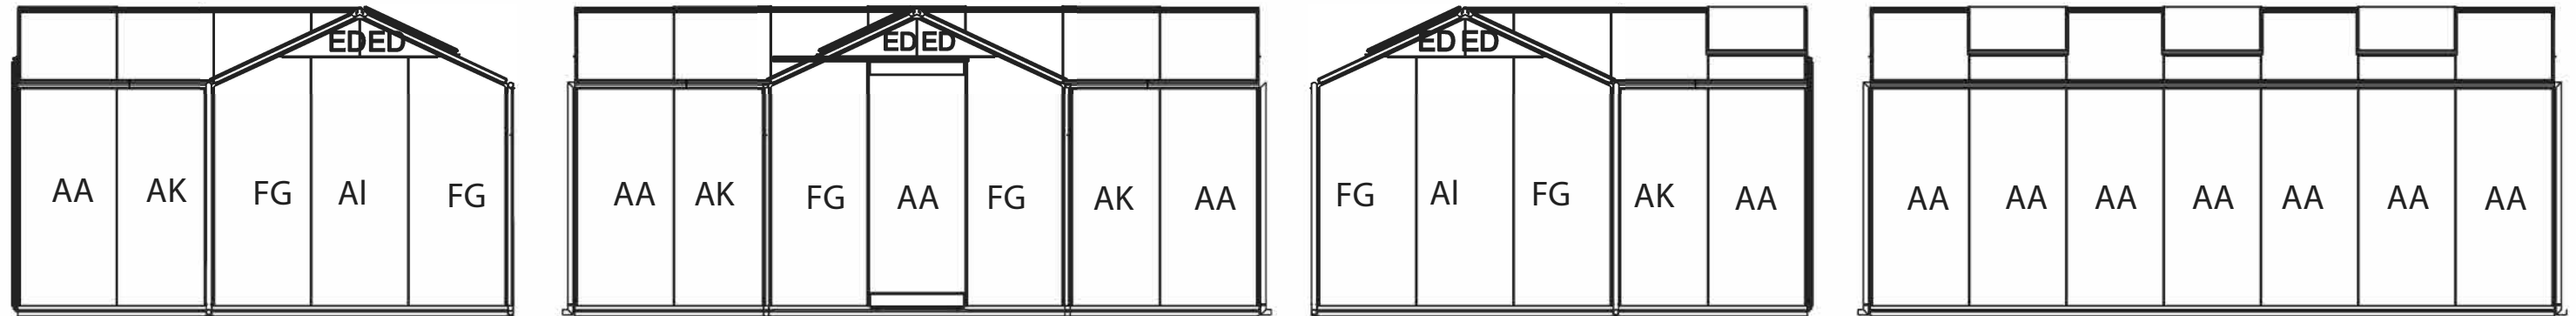

Tip ! Controleer aantallen en afmetingen.
Conseil ! Vérifier quantités et dimensions.
Tip ! Check quantities and dimensions.

| | | | | | |
|--------------|-----|------------------------|--------------|----|------------------------|
| AA: 1650x730 | 12x | Float/Klaar/Clair 4mm* | FG: | 6x | Float/Klaar/Clair 4mm* |
| AG: 1205x730 | 7x | Float/Klaar/Clair 4mm* | AI: 1890x730 | 2x | Float/Klaar/Clair 4mm* |
| AK: 1650x668 | 4x | Float/Klaar/Clair 4mm* | KA: | 4x | Float/Klaar/Clair 4mm* |
| CK: 780x730 | 4x | Float/Klaar/Clair 4mm* | KB: | 4x | Float/Klaar/Clair 4mm* |
| CN: 425x730 | 4x | Float/Klaar/Clair 4mm* | KC: | 4x | Float/Klaar/Clair 4mm* |
| ED: | 6x | Float/Klaar/Clair 4mm* | | | |

* Mogelijk in veiligheidsglas of in niet gehard tuinbouwglas.
 Possible en verre sécurit/trempé ou non-sécurit.
 Possible in safety glass or in non-safety glass.